




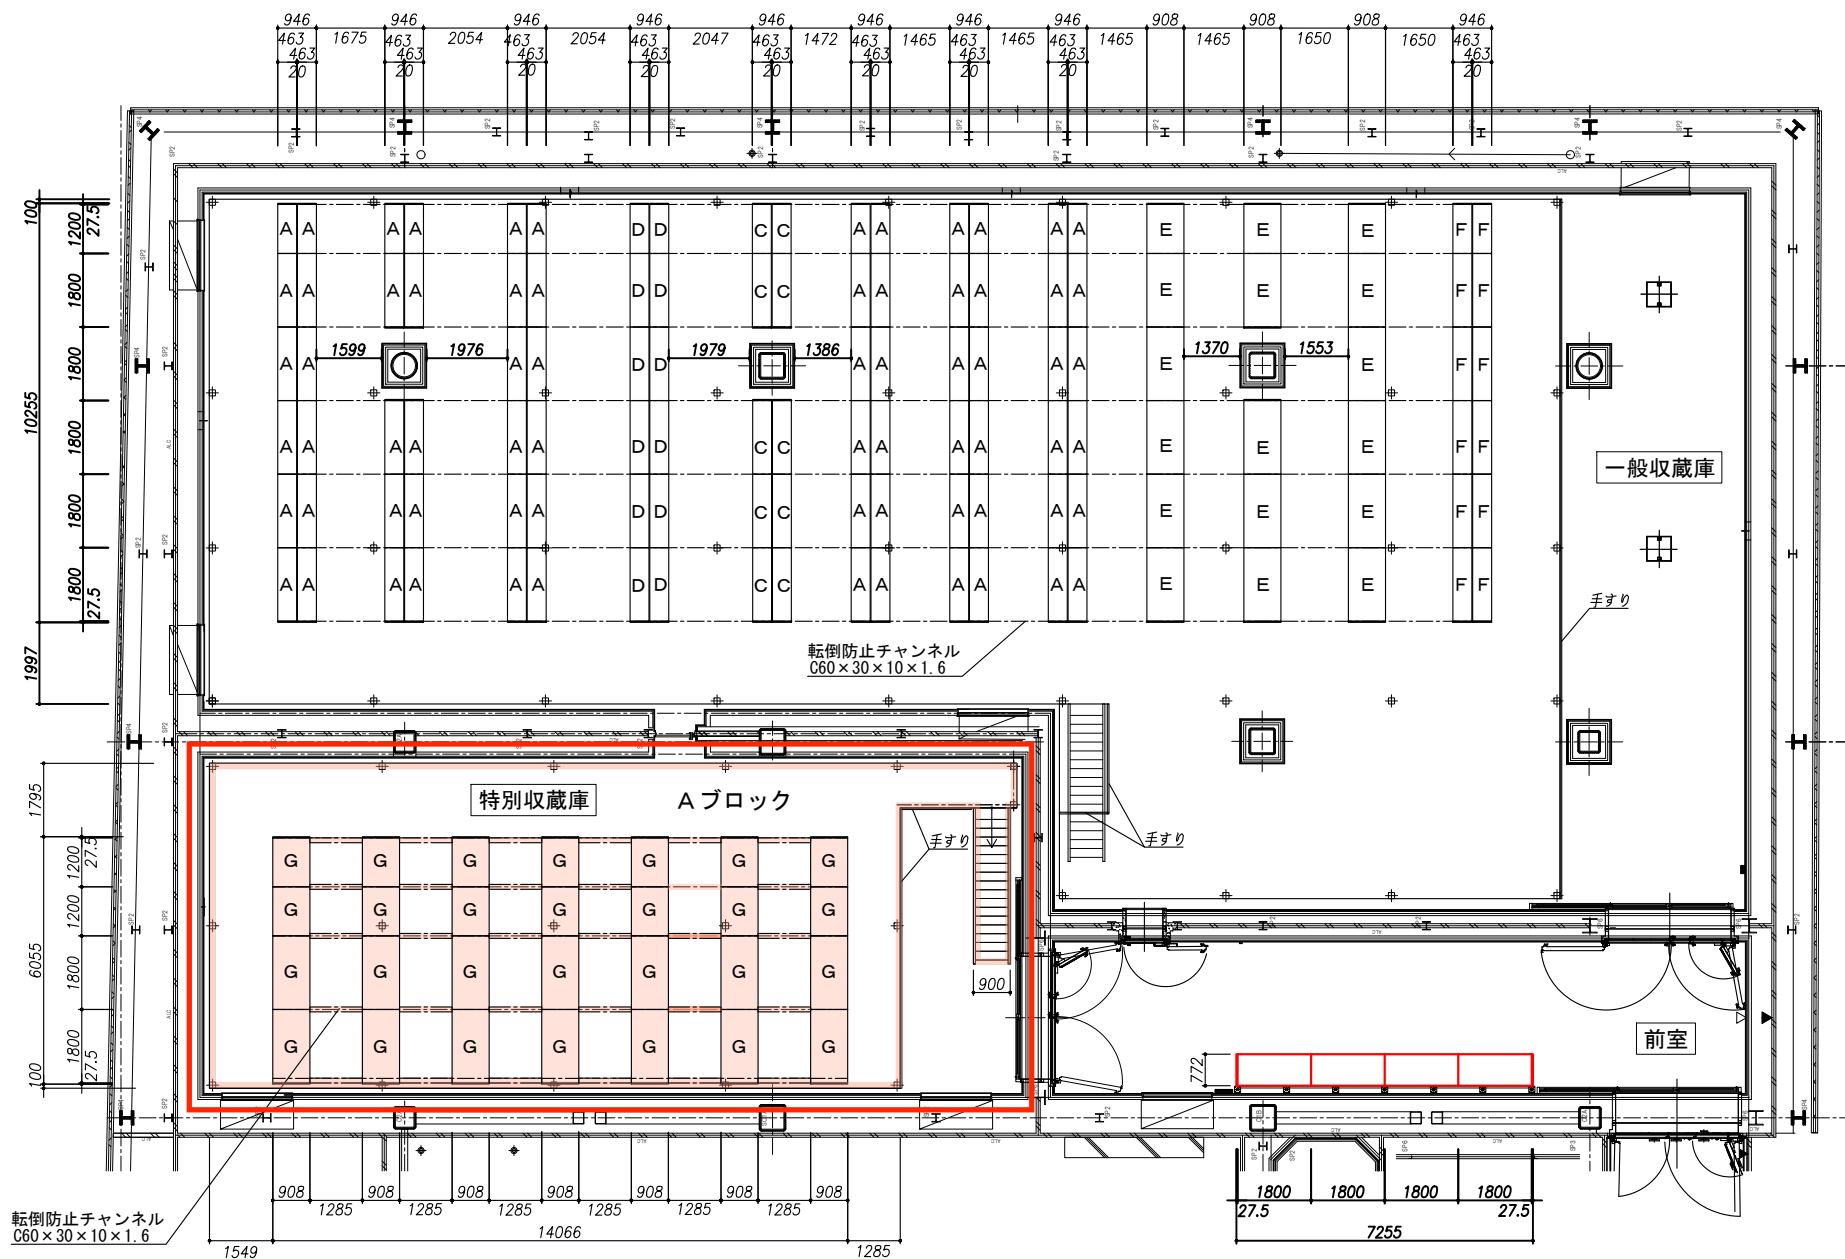

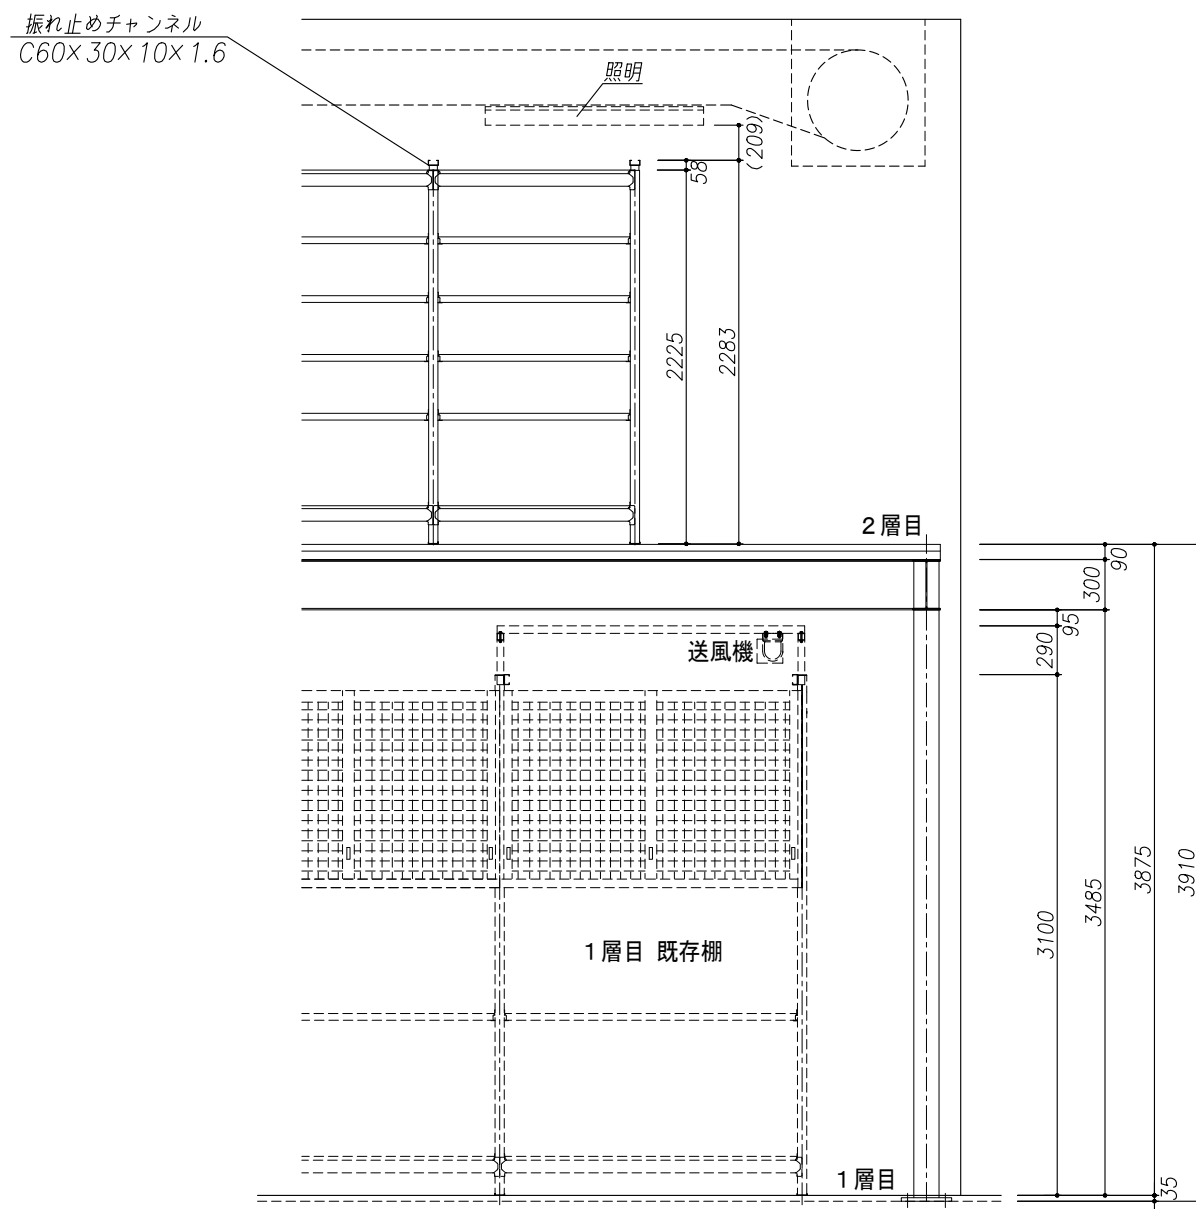

対象：特別収蔵庫／収納棚図

- ① 漆器 W1200：延べ14連
W1800：延べ14連

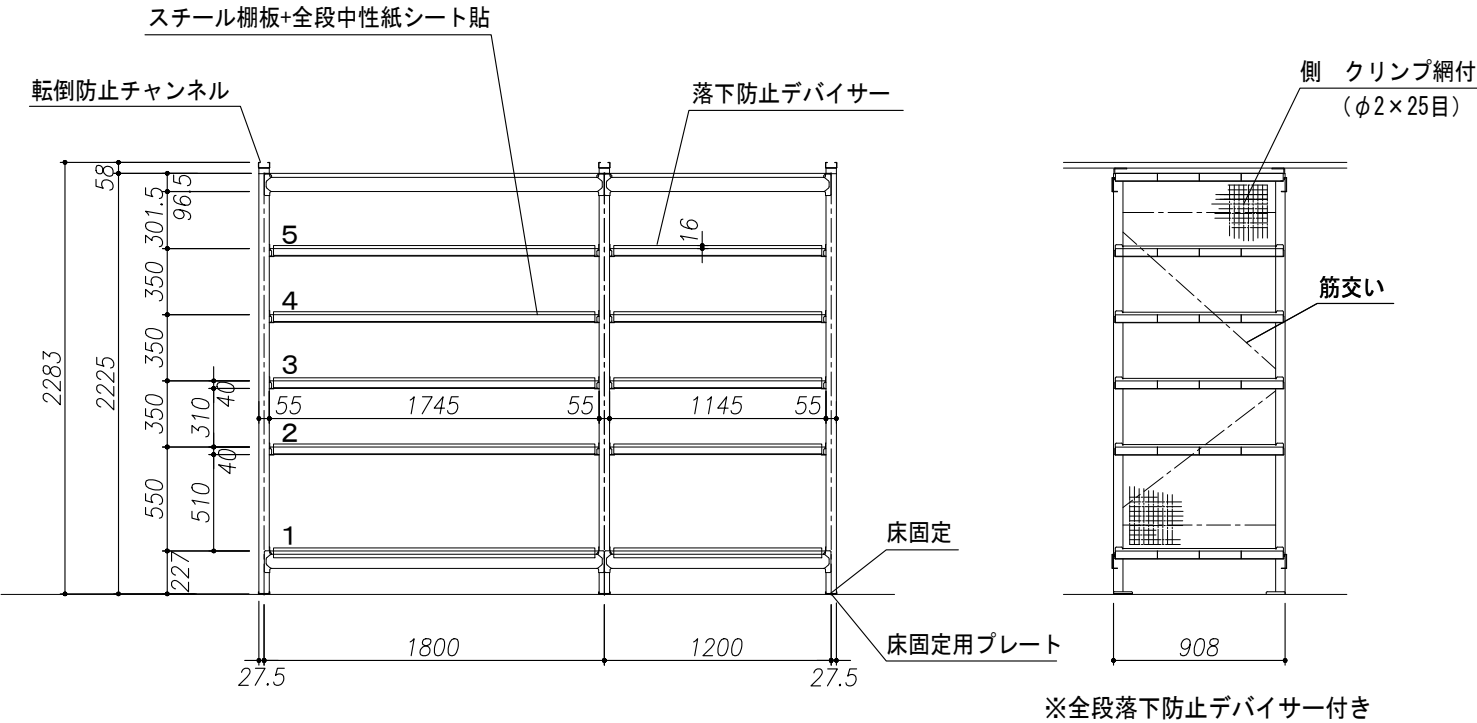

対象：前室／収納棚図

W1800：延べ4連

